

Ground Floor Plan


PROJECT OVERVIEW

LEGEND


- Slate Tile Replacement
- Approximate Area of Work
- Contractor Area of Work

GROUND FLOOR PLAN

- A. New Accessible Front Entrance
- B. New Accessible Universal Washroom
- C. New Accessible Customer Service Desk (with x2 height adjustable sections)
- D. Replace existing slate flooring
- E. Improved lighting in existing atrium space
- F. Remove existing ground floor public washrooms
- G. Repaint entire floor in phases

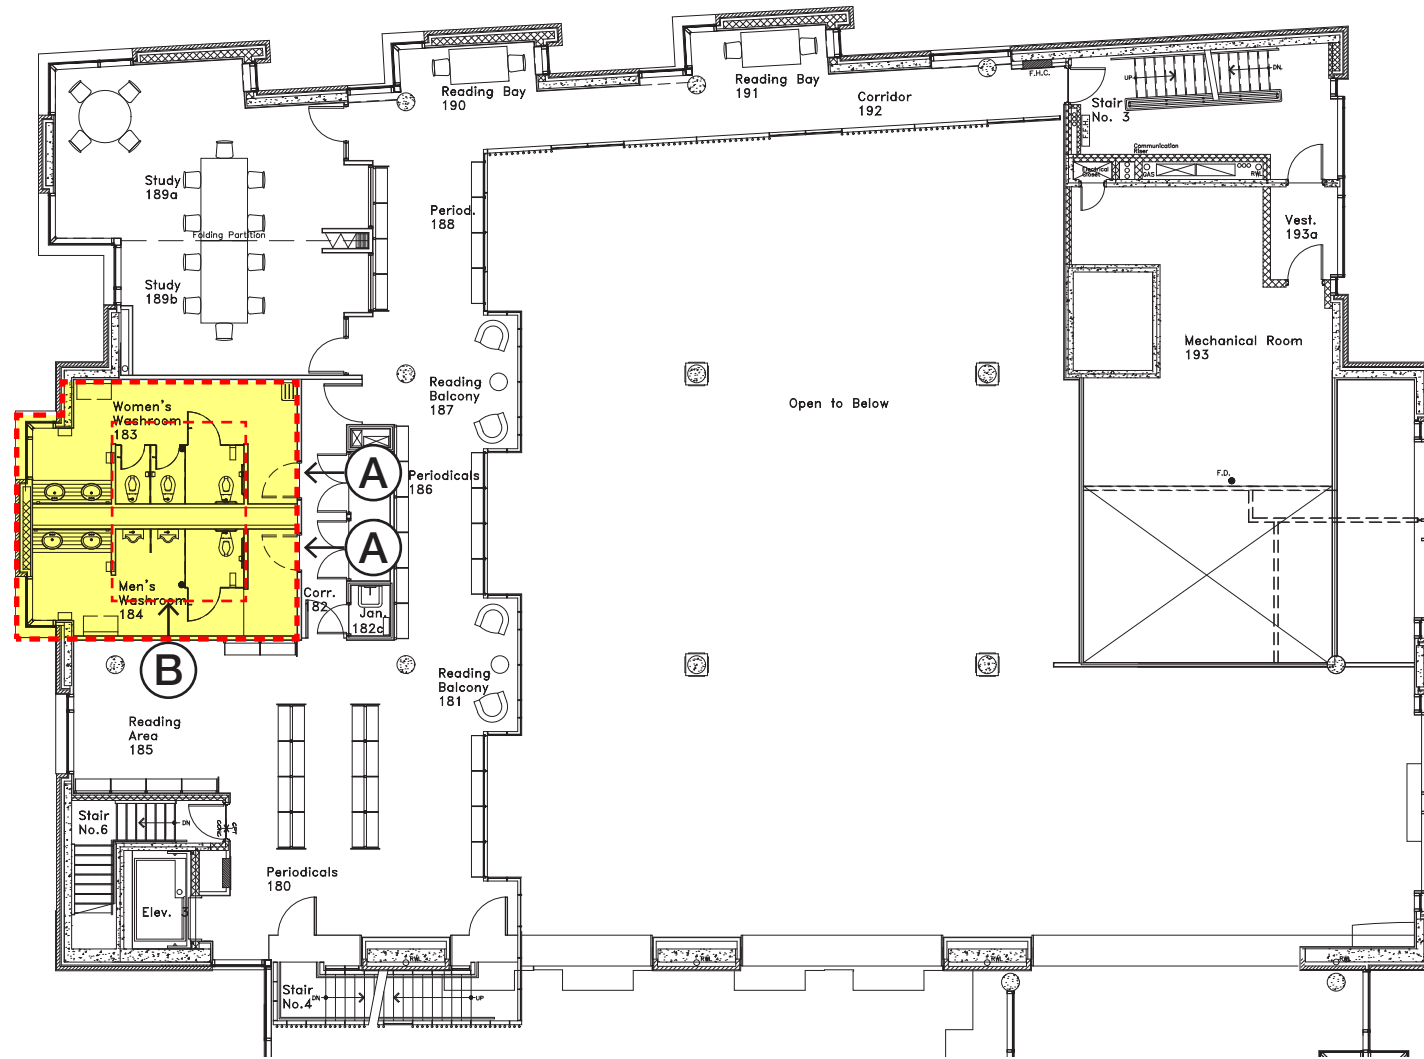

Mezzanine Plan

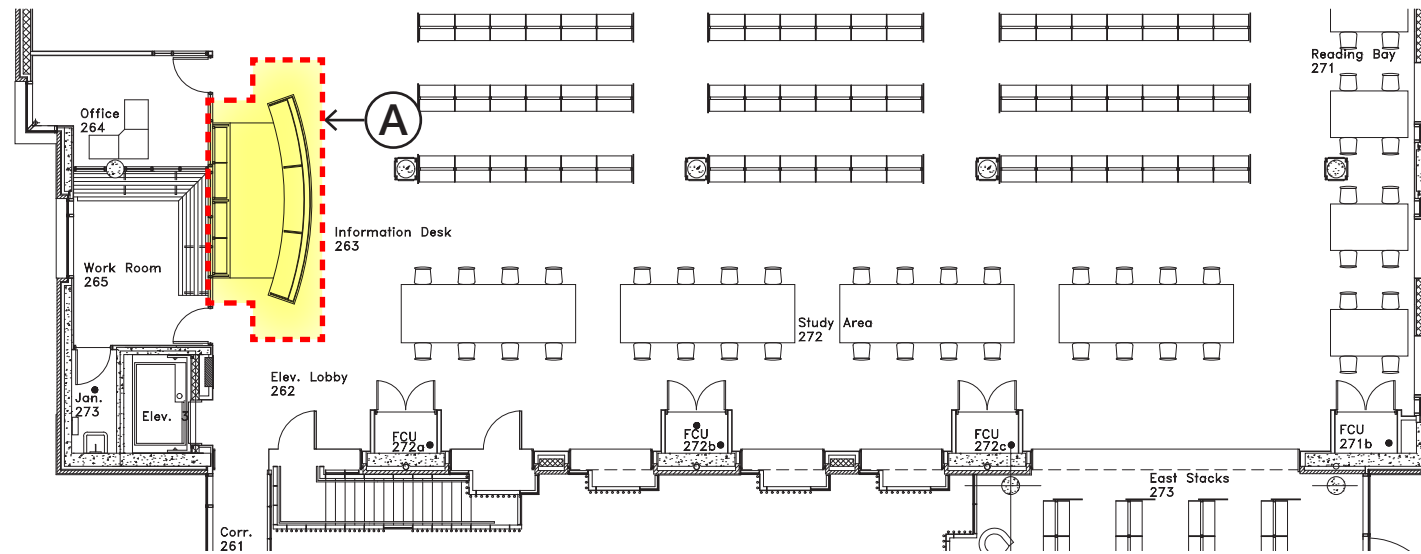

Second Floor Plan

PROJECT OVERVIEW

LEGEND

- Slate Tile Replacement
- Approximate Area of Work
- Contractor Area of Work

MEZZANINE

- A. Remove existing doors in public washroom
- B. Improve lighting and replace existing washroom partitions
- C. Repaint entire floor in phases

SECOND FLOOR PLAN

- A. New, Accessible Customer Service Desk
- B. Repaint entire floor in phases